


NOTE:

1. THE PRIMARY PURPOSE OF FILTER BAG IS TO RETAIN SILT, SAND AND FINES DURING DEWATERING OPERATIONS.
2. FILTER BAGS SHALL BE INSTALLED ON A VEGETATED SLOPE GRADED TO ALLOW INCOMING WATER TO FLOW THROUGH THE BAG.
3. FILTER BAGS MAY ALSO BE PLACED ON COARSE AGGREGATE, STONE, OR HAYBALES TO INCREASE FILTRATION EFFICIENCY.
4. FILTER BAGS SHALL BE LOCATED ON A MINIMUM OF 50' FROM WATERS OF THE STATE UNLESS OTHERWISE APPROVED BY THE ENGINEER.
5. THE NECK OF THE FILTER BAG SHALL BE STRAPPED TIGHTLY TO THE DISCHARGE HOSE.
6. FILTER BAG IS FULL WHEN IT NO LONGER CAN EFFICIENTLY FILTER SEDIMENT OR ALLOW WATER TO PASS AT A REASONABLE RATE.
7. FILTER BAG SHALL BE DISPOSED OF AS APPROVED IN THE EPSC PLAN OR AS DIRECTED BY THE ENGINEER.

FILTER BAG
N.T.S.


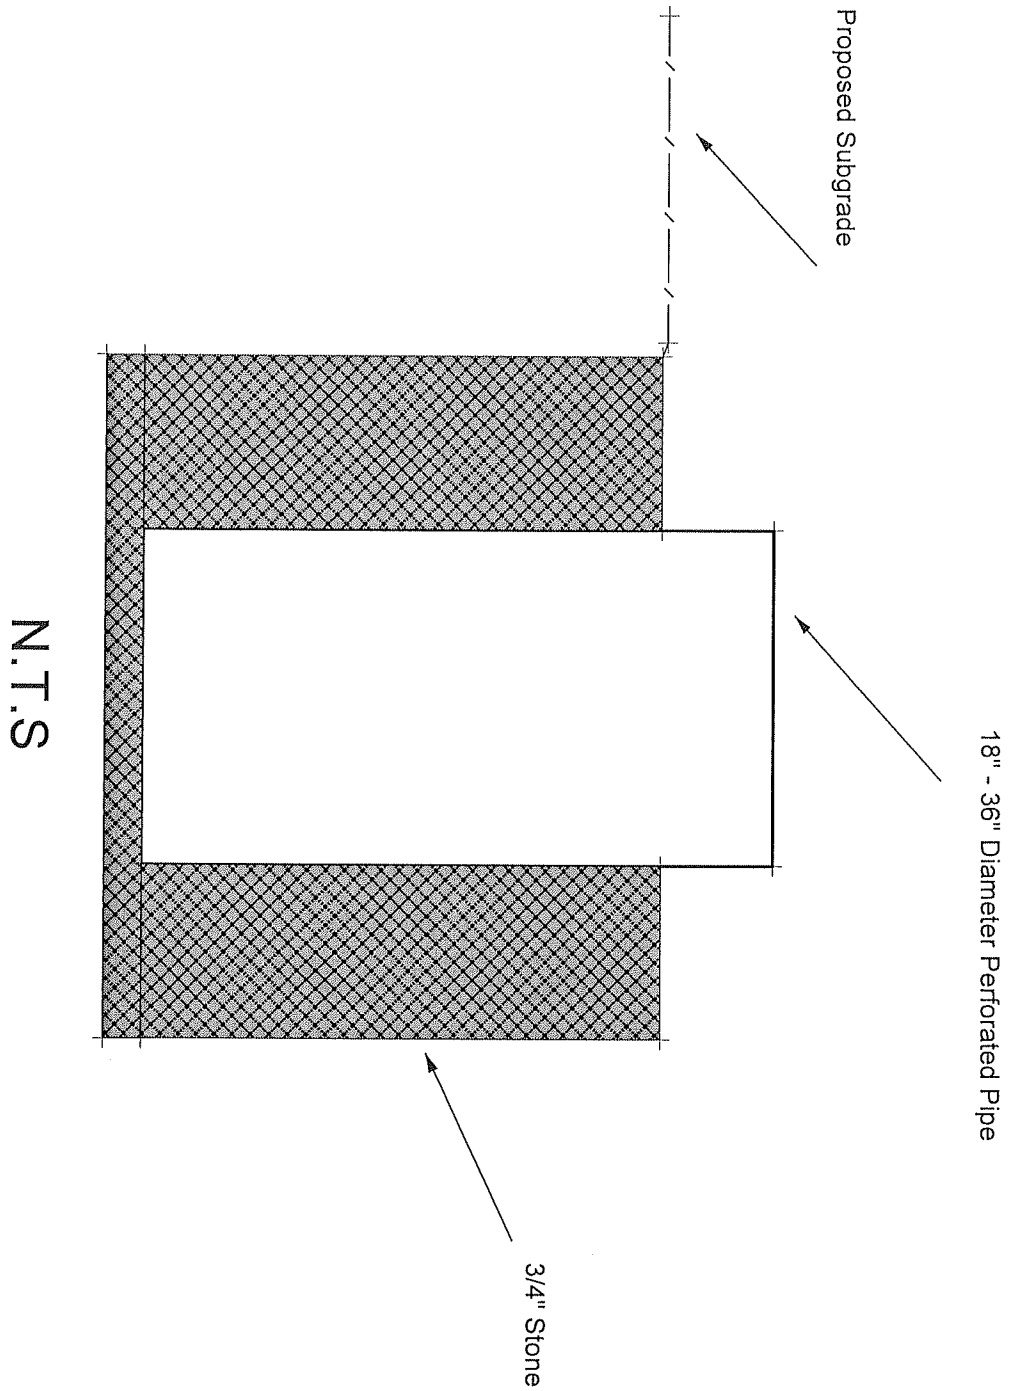


- Notes:
- surround the sump pipe.
 - 3. Pump sizing will be addressed accordingly based upon conditions at the time of dewatering.
 - 4. Dewatering inside of the cofferdam may require multiple sump locations. This will be determined in the field.


GEOTEXTILE FOR SILT FENCE
 425+00 TO 426+00 RT
 103+17 TO 103+25 LT
 103+51 TO 103+66 LT
 GEOTEXTILE FOR SILT FENCE,
 WOVEN WIRE REINFORCED
 428+38 TO 428+42 RT
 428+68 TO 428+70 RT
 429+39 TO 429+40 RT
 103+96 TO 104+00 LT
 104+39 TO 104+40 LT
 104+67 TO 104+68 LT

TEMPORARY EROSION MATTING
 103+50 TO 104+40 LT
 TEMPORARY STONE
 CHECK DAM, TYPE J
 427+00 TO 428+26 RT
 103+00 TO 104+40 RT

BARRIER FENCE
 427+46 TO 428+53 RT
 428+63 TO 429+75 RT
 428+66 TO 429+75 LT
 PROJECT DEMARCATION FENCE
 424+25 TO 426+63 RT
 424+25 TO 427+30 LT
 426+83 TO 427+46 RT
 427+46 TO 428+66 LT

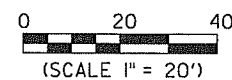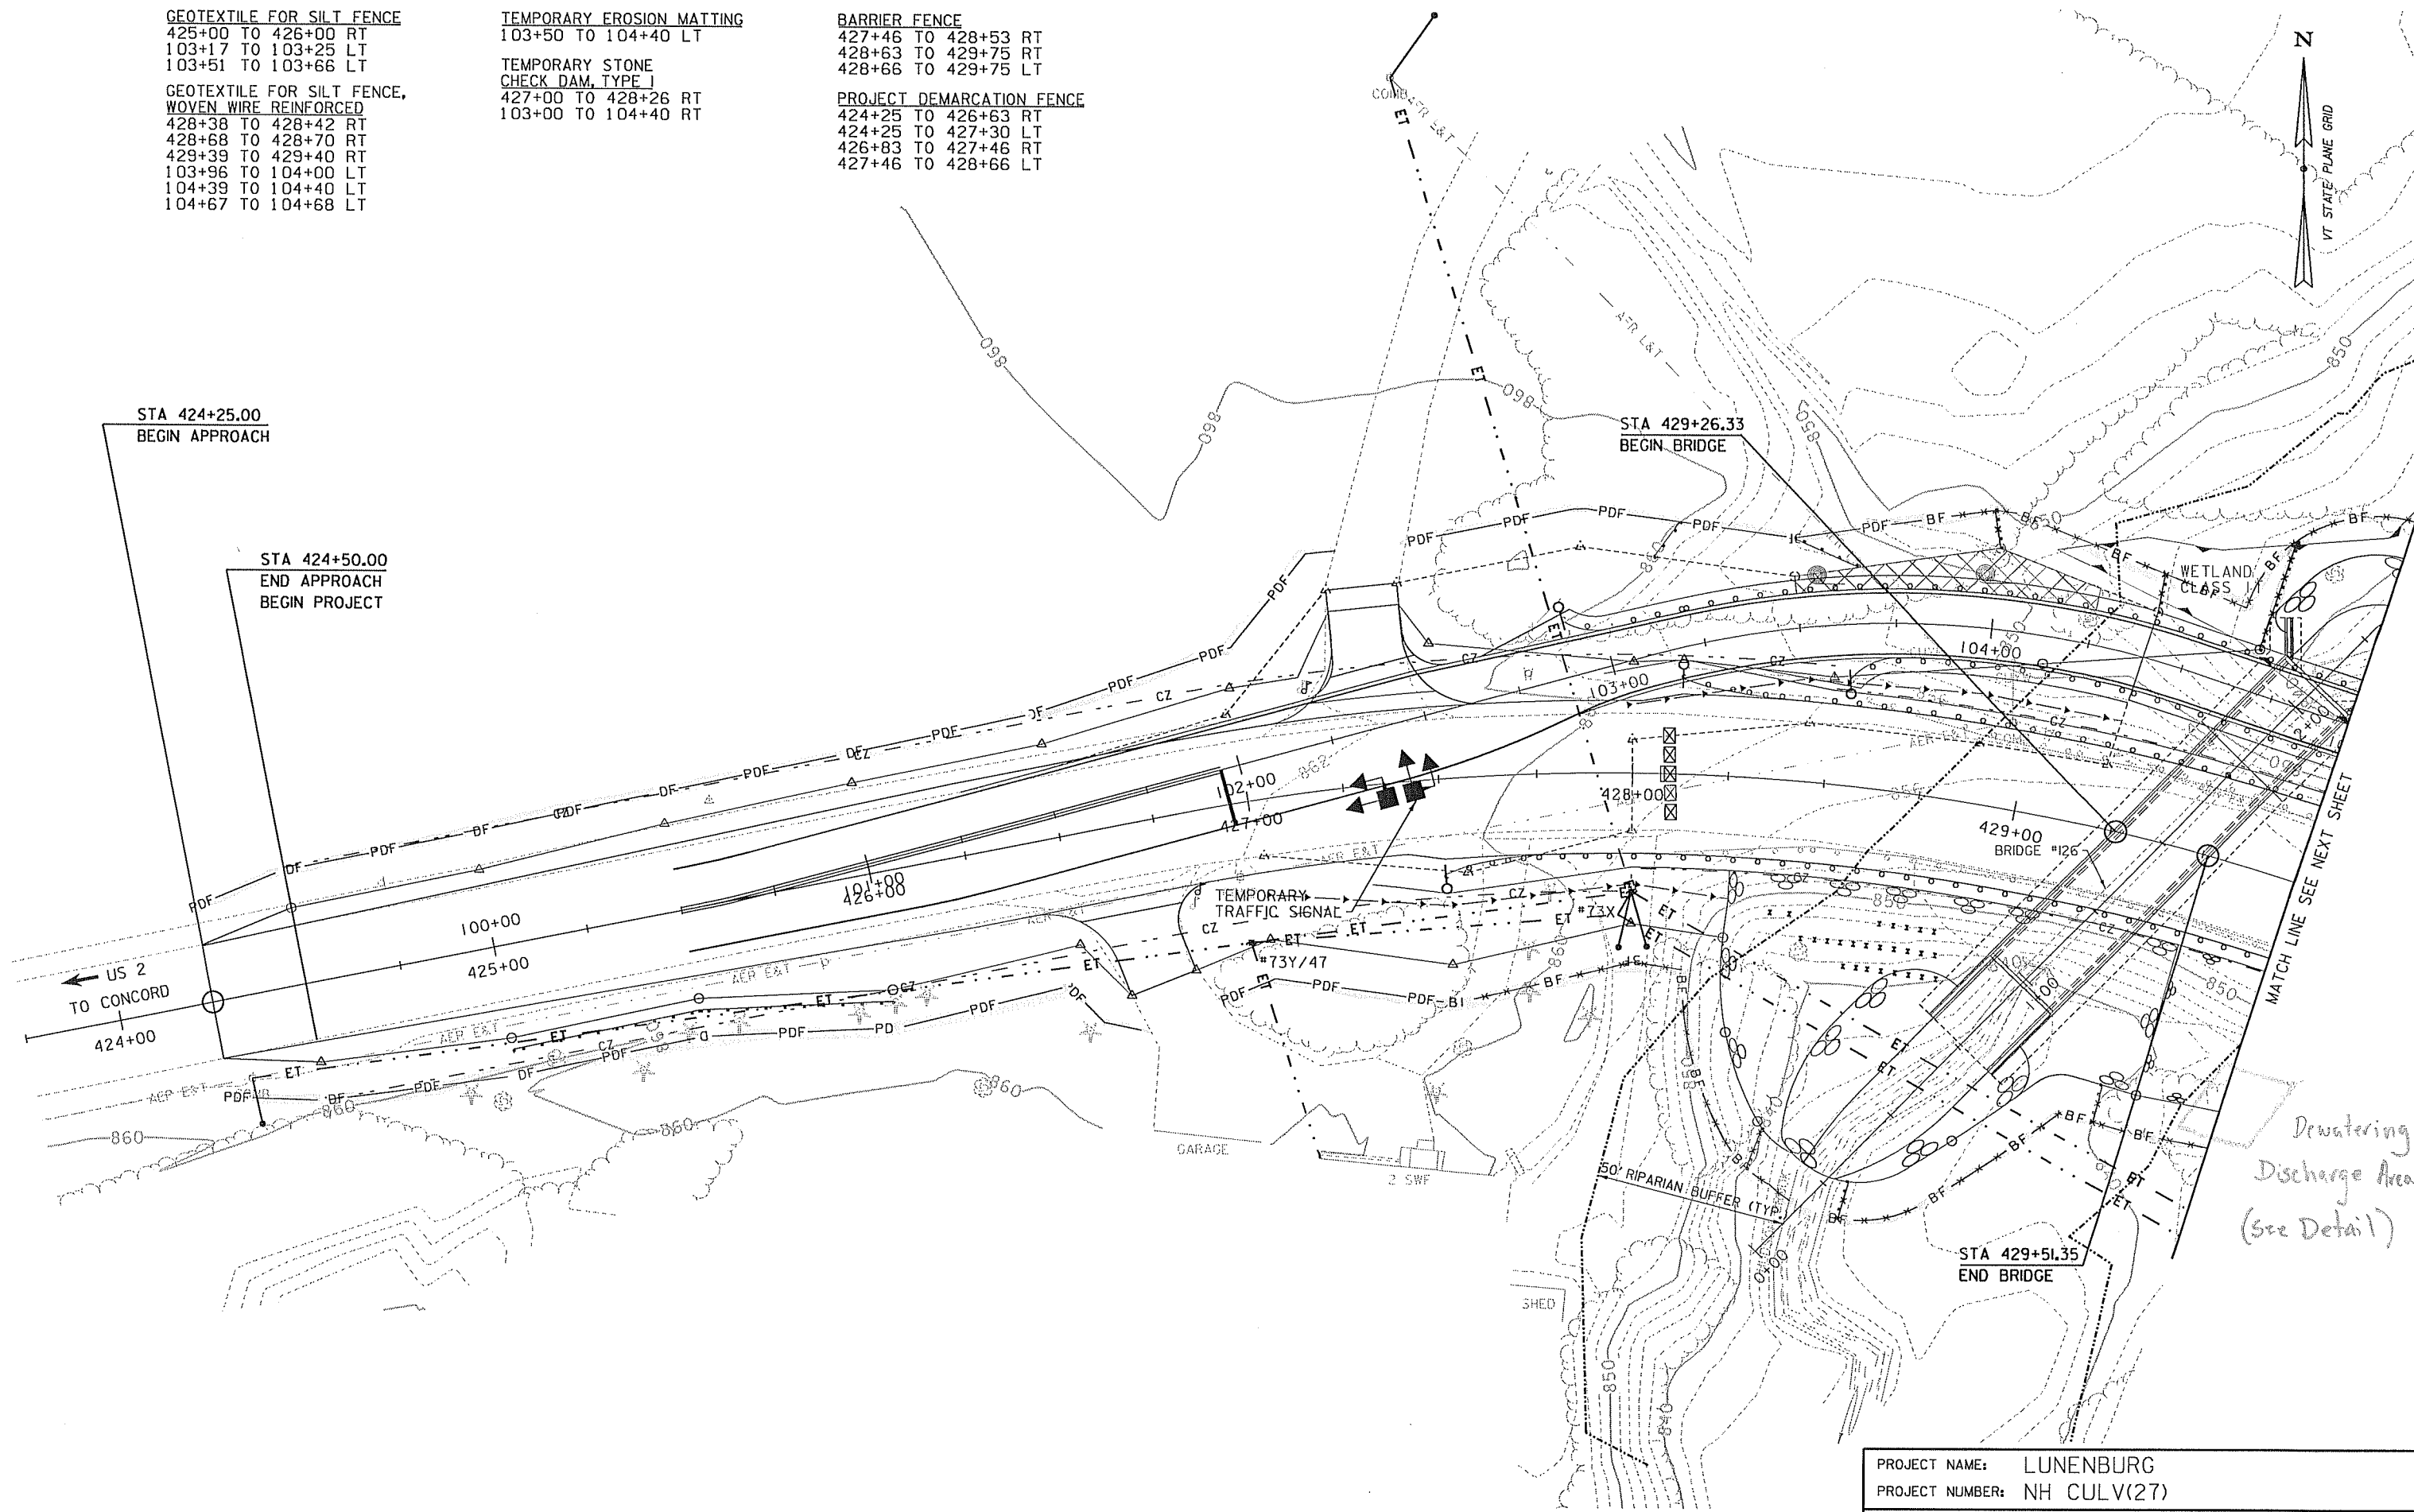

PROJECT NAME: LUNENBURG	
PROJECT NUMBER: NH CULV(27)	
FILE NAME: 11b294/cos/11b294bdrerocn.dgn	PLOT DATE: 8/6/2015
PROJECT LEADER: J. BYATT	DRAWN BY: S. GOODWIN
DESIGNED BY: M. HALEY	CHECKED BY: P. SHEDD
EPSC CONSTRUCTION SHEET 1	SHEET 65 OF 74

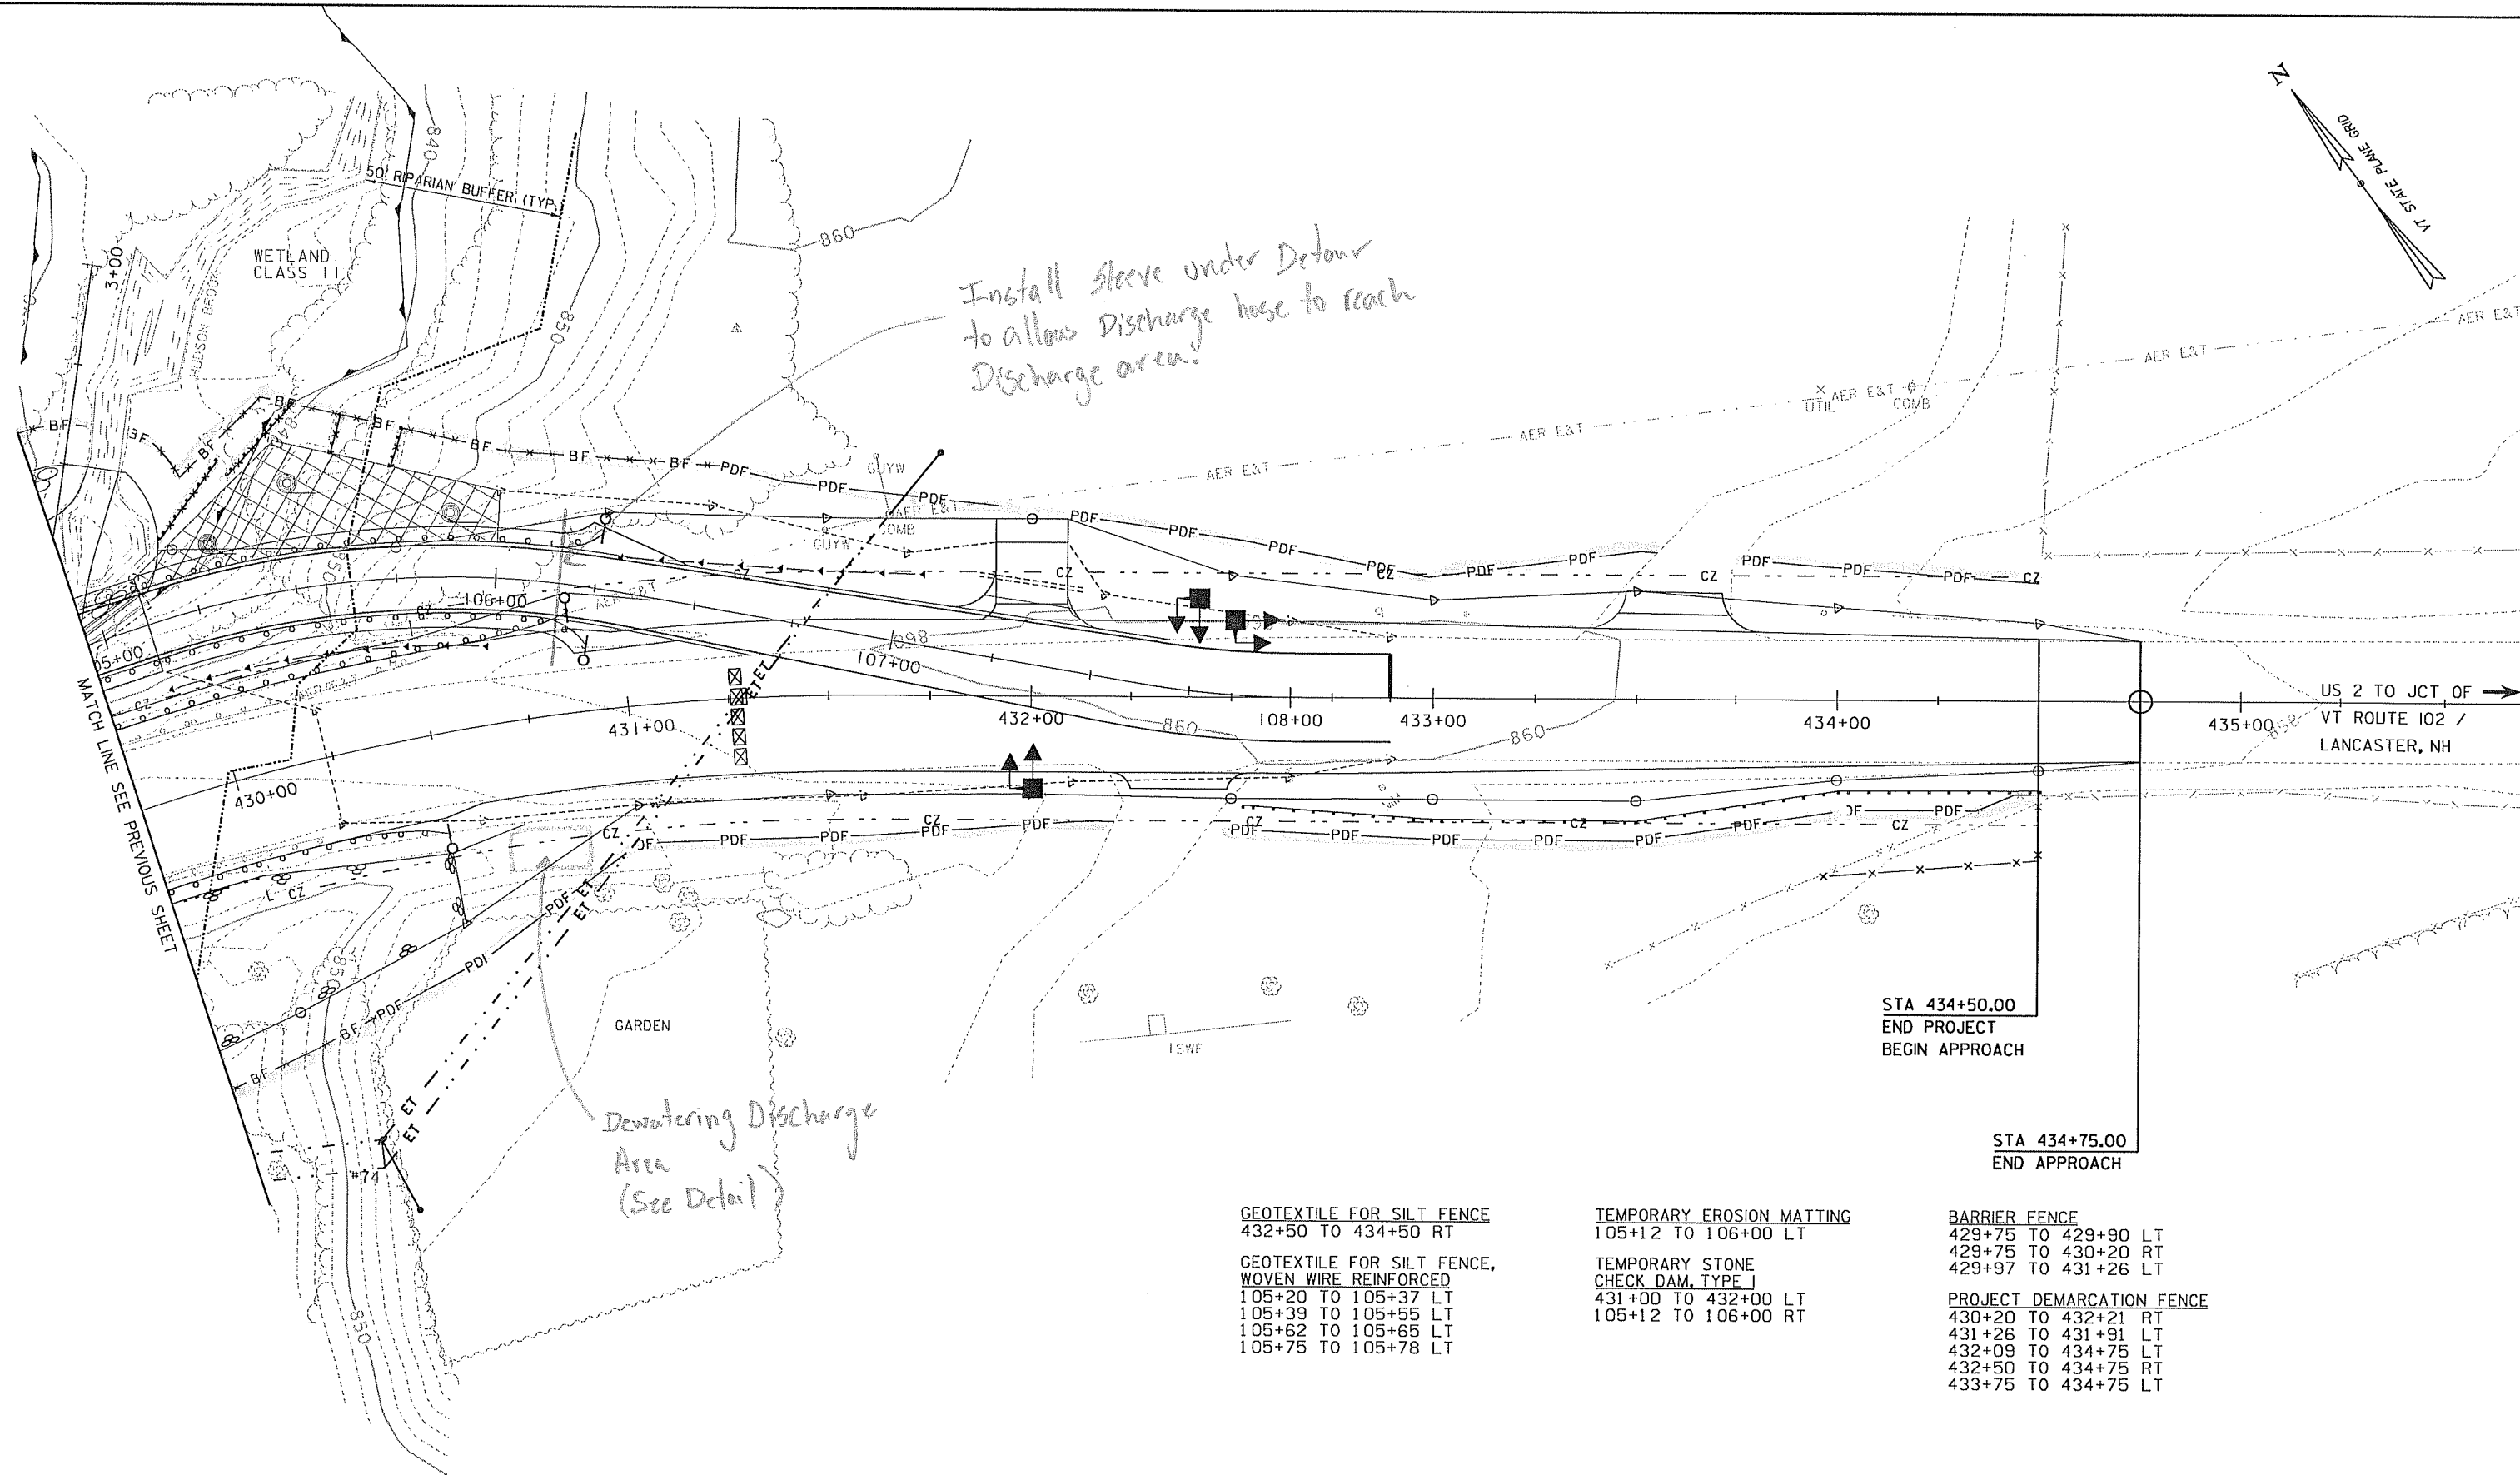

GEOTEXTILE FOR SILT FENCE
432+50 TO 434+50 RT

GEOTEXTILE FOR SILT FENCE,
WOVEN WIRE REINFORCED
105+20 TO 105+37 LT
105+39 TO 105+55 LT
105+62 TO 105+65 LT
105+75 TO 105+78 LT

TEMPORARY EROSION MATTING
105+12 TO 106+00 LT

TEMPORARY STONE
CHECK DAM, TYPE I
431+00 TO 432+00 LT
105+12 TO 106+00 RT

BARRIER FENCE
429+75 TO 429+90 LT
429+75 TO 430+20 RT
429+97 TO 431+26 LT

PROJECT DEMARCATION FENCE
430+20 TO 432+21 RT
431+26 TO 431+91 LT
432+09 TO 434+75 LT
432+50 TO 434+75 RT
433+75 TO 434+75 LT

0 20 40
(SCALE 1" = 20')



PROJECT NAME: LUNENBURG
PROJECT NUMBER: NH CULV(27)

FILE NAME: 11b294/cos/z11b294bdrerocn.dgn PLOT DATE: 8/6/2015
PROJECT LEADER: J. BYATT DRAWN BY: S. GOODWIN
DESIGNED BY: M. HALEY CHECKED BY: P. SHEDD
EPSC CONSTRUCTION PLAN SHEET 2 SHEET 66 OF 74